


NOTES


1. Type 4 anchor required. For details, see applicable Standard Plan(s).
2. For terminal type and details, see contract and applicable Standard Plan(s).
3. Post spacing is 1905 mm except where noted.
4. For guardrail to bridge rail connection see applicable Standard Plan(s) or Contract.
5. The slope from the edge of the shoulder into the face of the guardrail should not be steeper than 1:10 when the guardrail is within 3.6 meters from the edge of the shoulder. Beyond 3.6 meters, the slope shall not be steeper than 1:6.

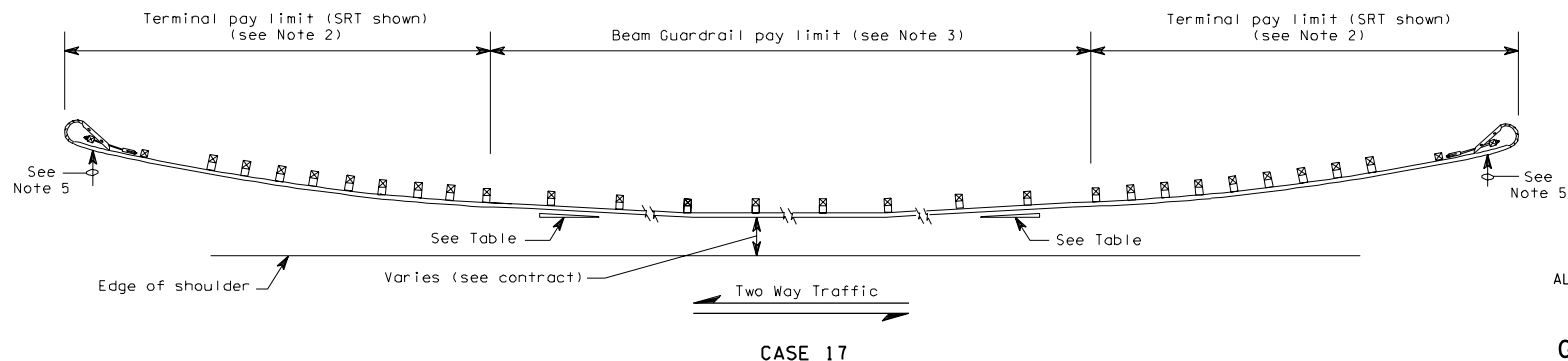

FLARE RATE TABLE	
Rate	Posted Speed (MPH)
15:1	70
13:1	60
12:1	45 to 55
9:1	40 or less

ALL DIMENSIONS ARE IN MILLIMETERS
UNLESS OTHERWISE NOTED

GUARDRAIL PLACEMENT

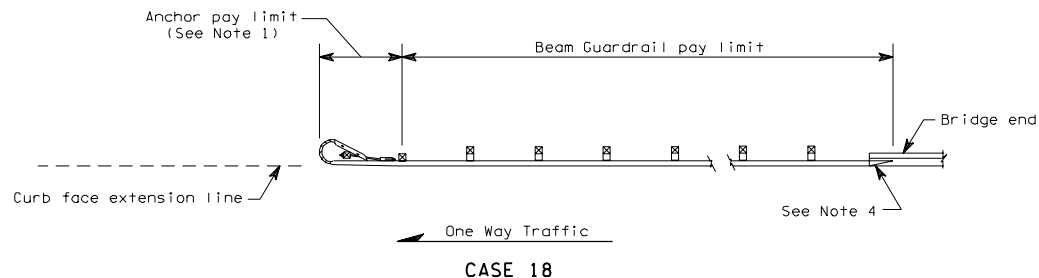

STANDARD PLAN C-2j

APPROVED FOR PUBLICATION

STATE DESIGN ENGINEER

DATE

WASHINGTON STATE DEPARTMENT OF TRANSPORTATION
OLYMPIA, WASHINGTON